


NO.	GRANTOR	GRANTEE	INSTRUMENT	DATE	RECORD	CUST. NO.	REMARKS	NO.	GRANTOR	GRANTEE	INSTRUMENT	DATE	RECORD	CUST. NO.	REMARKS
1	I.F. Littleton	P.T.A. A.R.R. Co.	Deed	Aug. 25, 1890	DB 2-773	2143		6	Mandel Clay Mining Co.	N.C.A. R.L.Ry.	Contract	May 5, 1915	Office of Secretary	1567	
2	Alice McMillan	P.T.A. A.R.R. Co.	Deed	Sept. 15, 1890	DB 2-773	2148									
3	W.R. Reynolds	P.T.A. A.R.R. Co.	Deed	Sept. 15, 1890	DB 2-773	2147									
4	S.A. Miller	P.T.A. A.R.R. Co.	Deed	Apr. 15, 1892	DB 1-709	2200									
5	S.H. Caldwell	P.T.A. A.R.R. Co.	Deed	Apr. 15, 1892	DB 1-710	2201									

Also see deed 1883, J.W. Phillips to Louisville & Nashville Railroad Co. dated Dec. 14, 1895, Record DB 4-page 502.



Cont. 44691 9-6-58 West Ky. Rural Coop. - Wire X'ing over sta. 2904+20

RIGHT-OF-WAY AND TRACK MAP
 LOUISVILLE & NASHVILLE R. R.
 OPERATED BY THE
 NASHVILLE, CHATTANOOGA AND ST. LOUIS RY.
 PADUCAH & MEMPHIS DIV.

Sheet No. 4 of 93 Sheets of
 P&M Division from survey
 station 2837+22.7 to survey station
 2942+82.4

STATION 2837+22.7 TO STATION 2942+82.4
 SCALE, 1 IN. = 200 FT. JUNE 30, 1916

OFFICE OF CHIEF ENGINEER
 NASHVILLE, TENN.

M.P. 540 to 560

040-023